
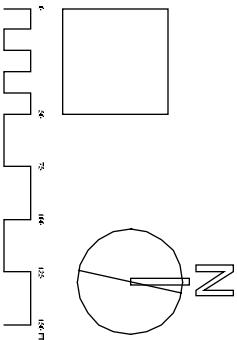


LEGEND

- WATER LINE EXISTING LOCATION
- WATER LINE PROPOSED LOCATION
- SEWAGE LINE EXISTING LOCATION
- SEWAGE LINE PROPOSED LOCATION
- GAS LINE PROPOSED LOCATION

- PROPANE TANK
- EXISTING UNDERGROUND TELEPHONE
- EXISTING UNDERGROUND ELECTRICAL
- PROPOSED UNDERGROUND ELECTRICAL
- PROPOSED UNDERGROUND TELEPHONE
- EXISTING POWER POLE
- PROPOSED MAIN SWITCH BOARD

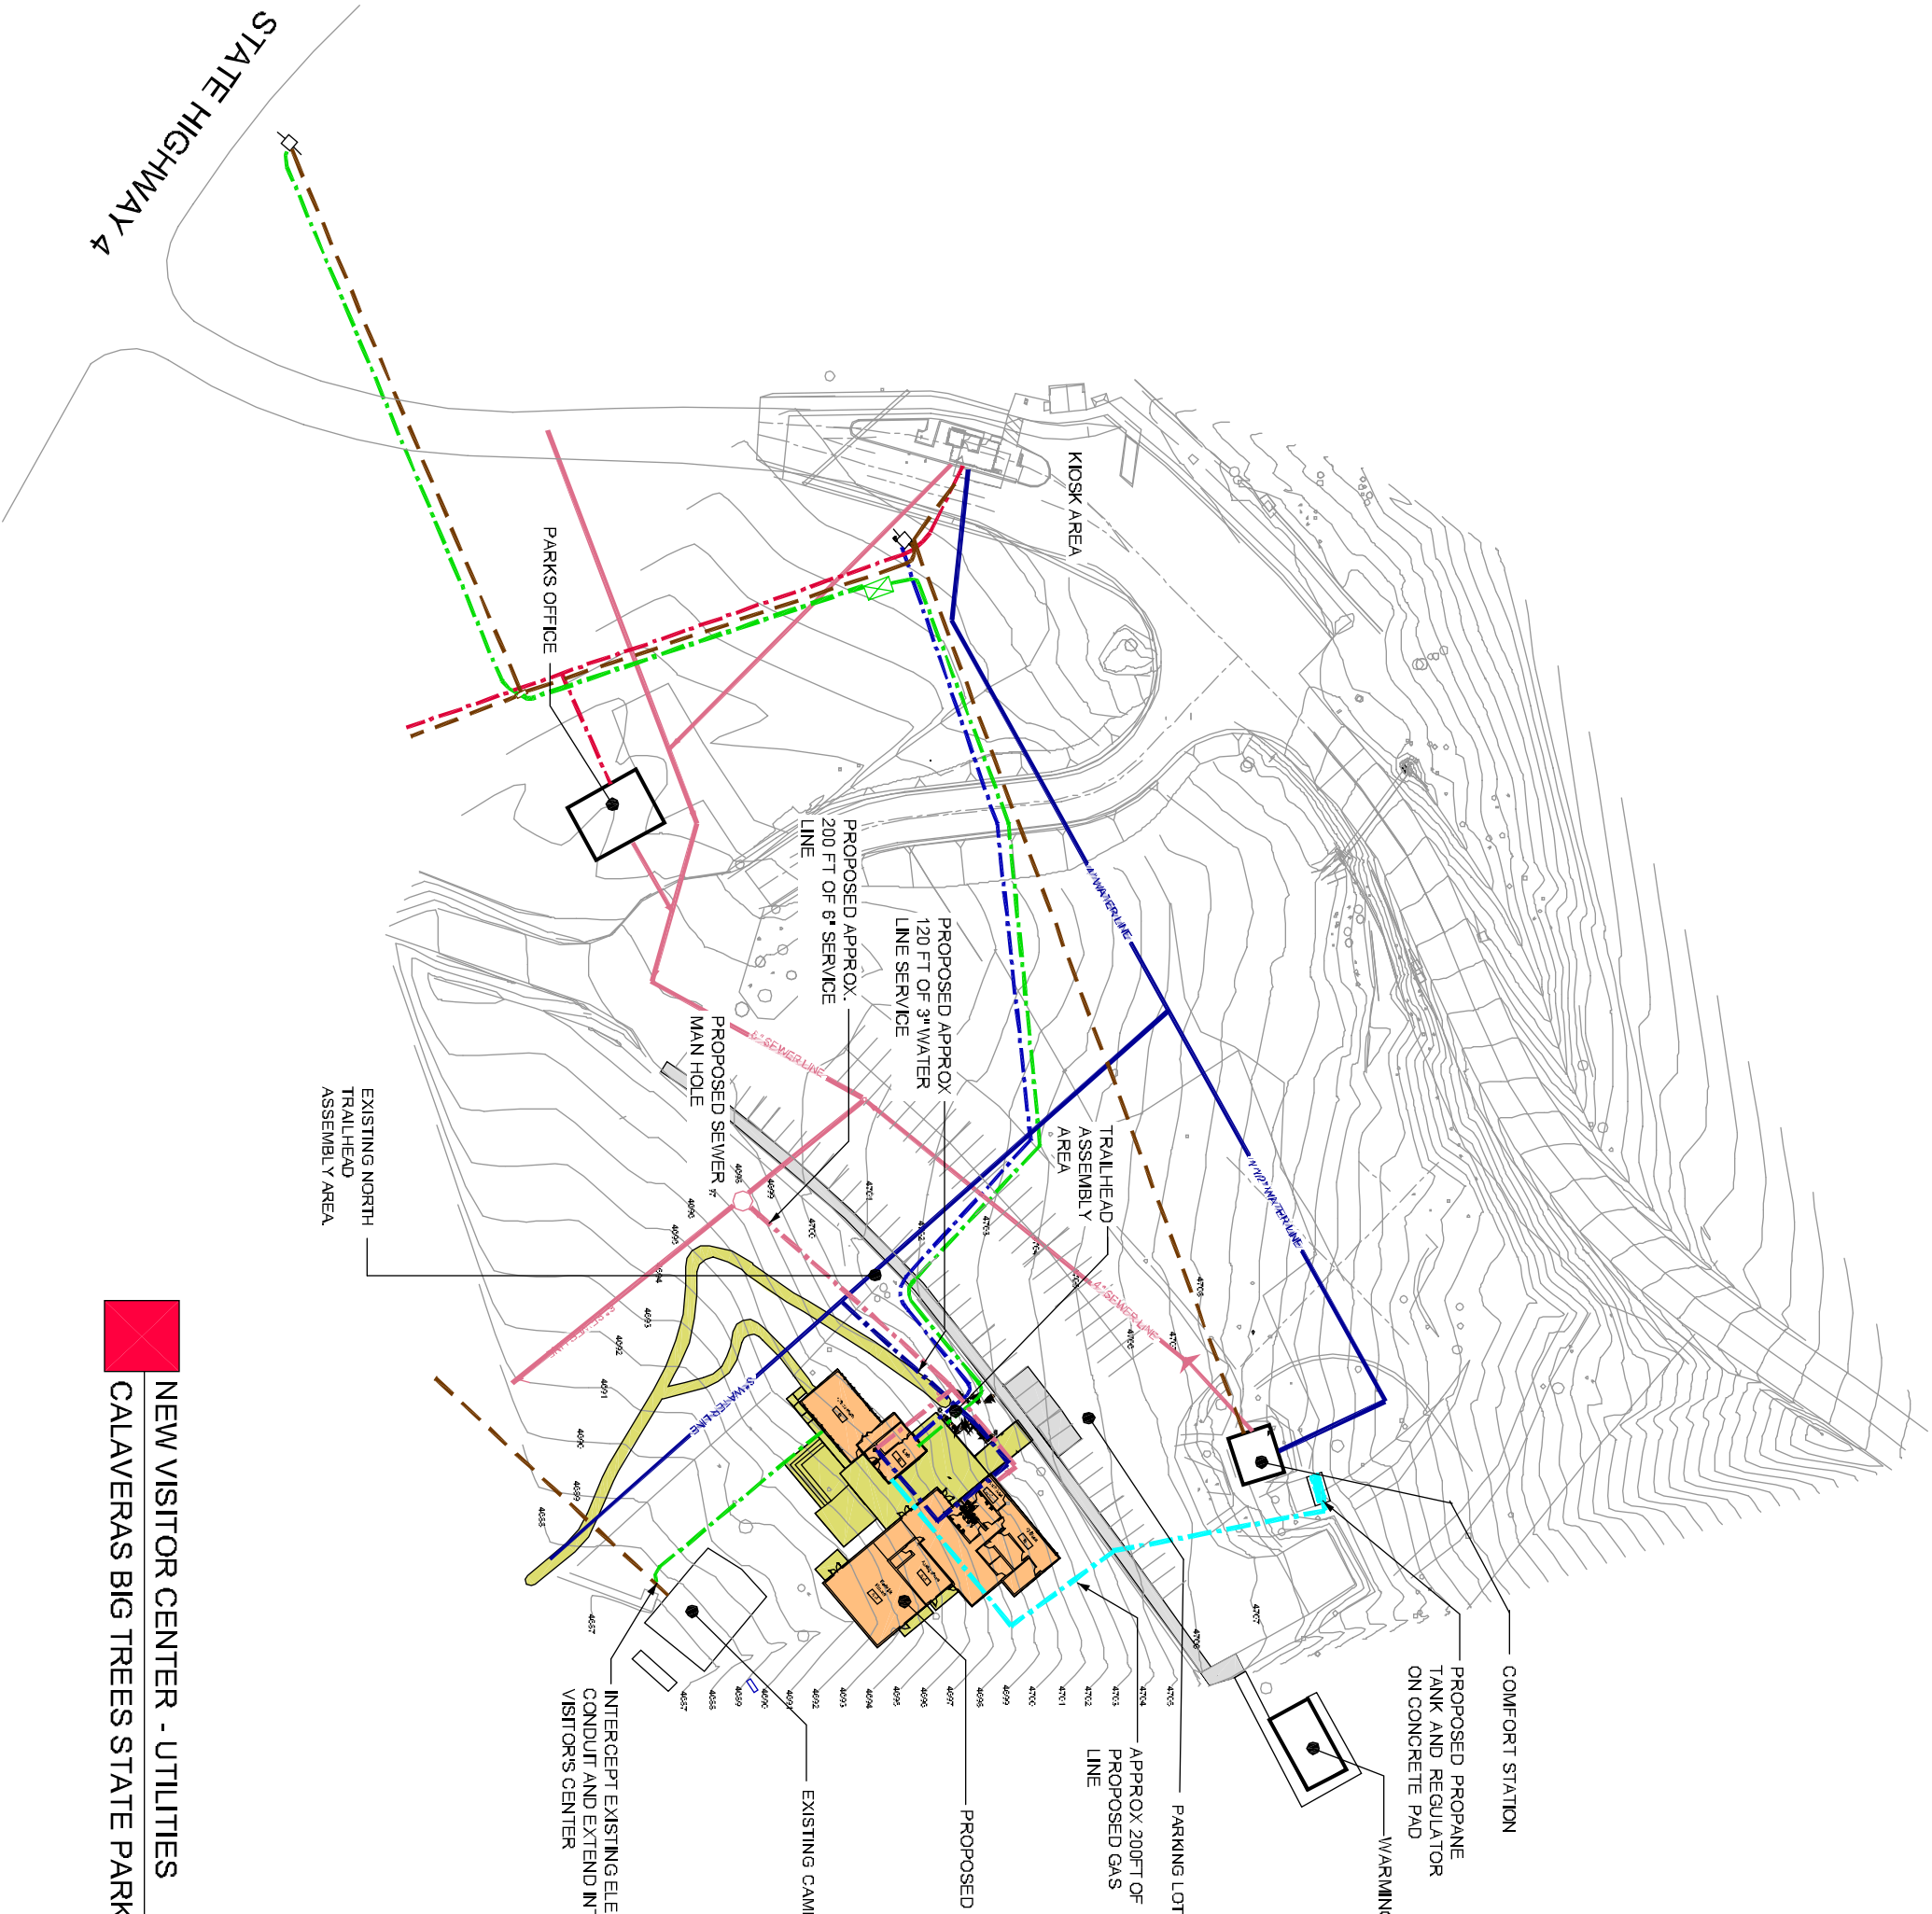

NEW VISITOR CENTER - UTILITIES
CALAVERAS BIG TREES STATE PARK

STATE OF CALIFORNIA
DEPARTMENT OF CALIFORNIA
PREPARED BY NORTHERN SERVICE CENTER
ONE CAPITAL MALL, SUITE 500
SACRAMENTO, CA 95814

